

CODE	Botanical Name	Common Name	Quant.	Pot ML
ALPRB	Alpinia caerulea 'Red Back'	Red Native Ginger	2	200
ALPNUT	Alpinia nutans	Cinnamon Ginger	2	200
ALPZV	Alpinia zerumbet 'Variegata'	Variegated Ginger	1	200
ASPAUS	Asplenium australasicum	Birds Nest Fern	6	200
CLIMIN	Clivia miniata	Clivia Lily	2	140
CORNEG	Cordyline fruticosa sp. 'Negra'	Negra Cordyline	3	200
CORPD	Cordyline sp. 'Pink Diamond'	Pink Diamond	6	200
CYACOO	Cyathea cooperii	Scaly Tree Fern	2	300
DIACAE	Dianella caerulea	Flax Lily	36	200
HELYEL	Heliconia bihai 'Yellow Dancer'	Yellow Dancer	3	300
HELGT	Heliconia sp. 'Golden Torch'	Golden Torch	1	300
HELRI	Heliconia sp. 'Hot Rio Nites'	Hot Rio Nites	5	300
HELRC	Heliconia angusta sp. 'Red Christmas'	Red Heliconia	3	200
HELSAS	Heliconia psittacorum sp. 'Sassy'	Sassy	1	200
HYMLIT	Hymenocallis littoralis	Spider Lily	29	140
IXOCOR	Ixora 'Coral Fire'	Coral Fire	3	200
IXOGOL	Ixora chinensis 'Goldfire'	Gold Ixora	2	200
IXOPM	Ixora 'Pink Malay'	Pink Malay	6	200
NANNAN	Nandina domestica 'Nana'	Dwarf Sacred Bamboo	12	140
PHIXAN	Philodendron sp. 'Xanadu'	Xanadu Philodendron	16	200
ZOYTEN	Zoysia tenuifolia	Temple Grass	54	100



Hot Rio Nites



Yellow Dancer



Cinnamon Ginger



Variegated Ginger



Pink Malay



Flax Lily



Birds Nest Fern



Pink Diamond



Spider Lily




Temple Grass



Red Native Ginger



Clivia Lily

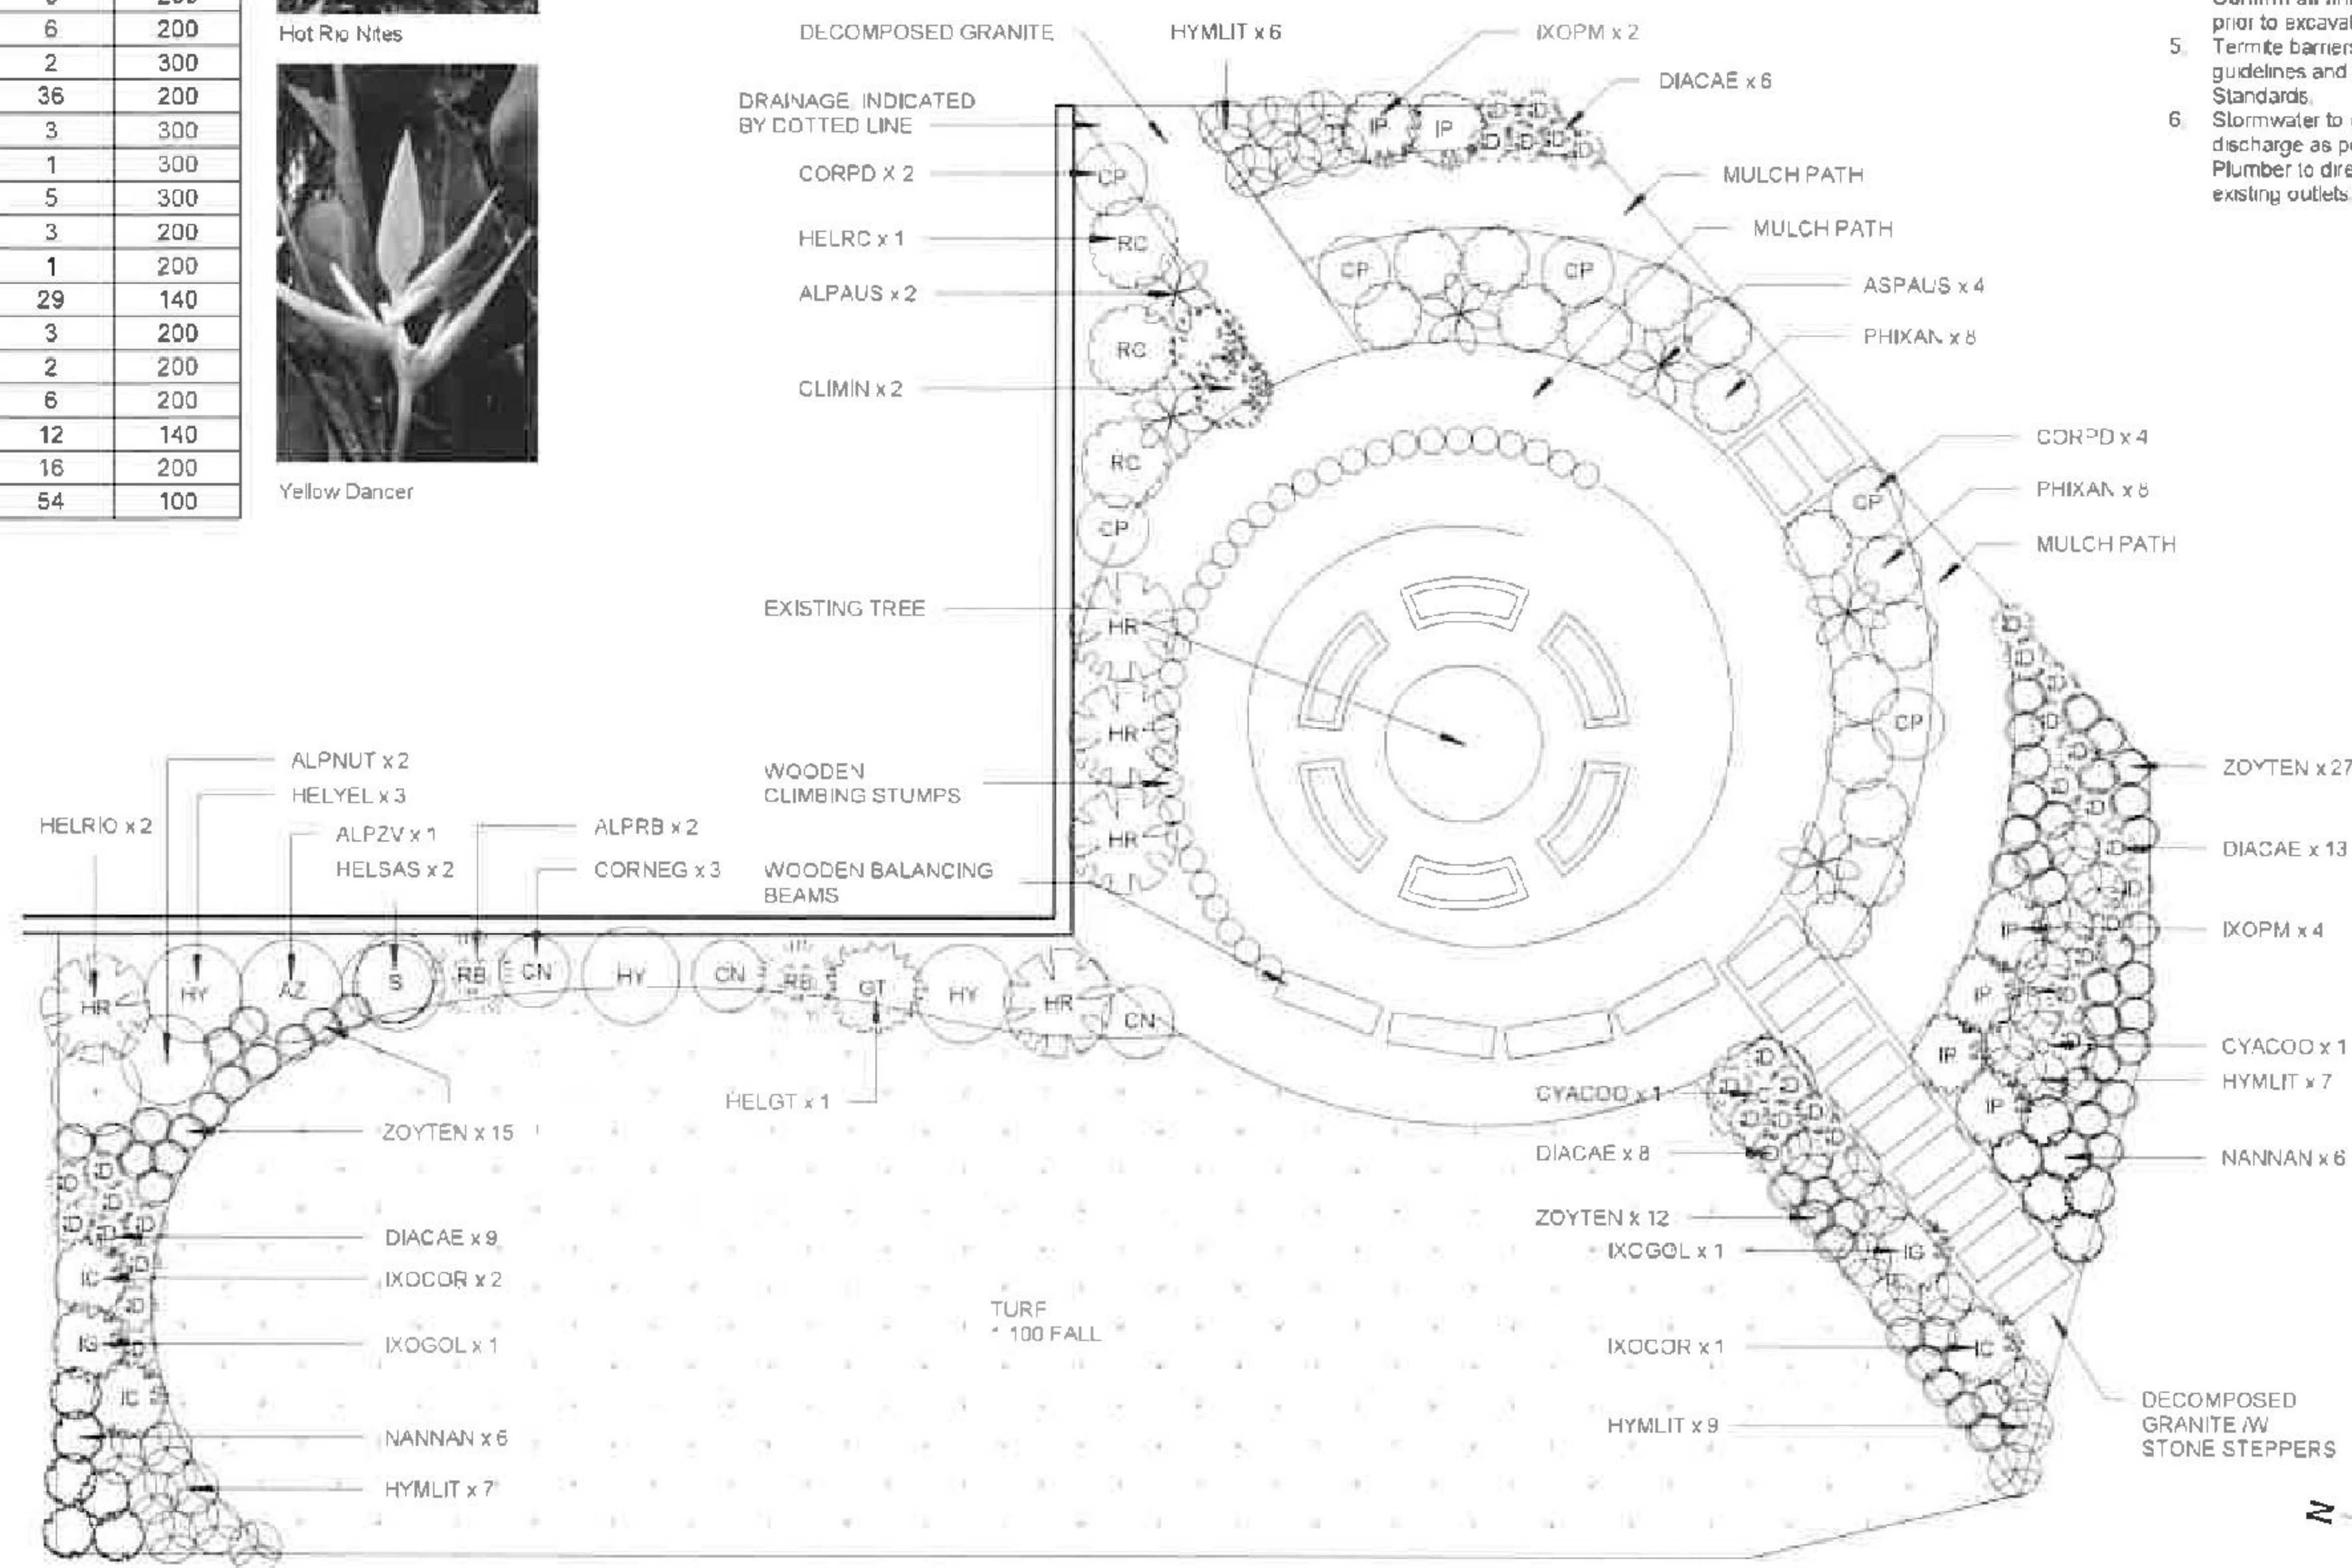

NOTES

1. Use any figured dimensions in preference to scaled.
2. Notify the project manager before proceeding if any anomaly is found between this drawing and conditions on site.
3. Client responsible for structural engineering certifications, hydraulic certifications & building approval. Everscapes will assist in providing information.
4. Levels taken from information provided from existing site plan. Confirm all finished levels on site prior to excavation.
5. Termit barriers as per NCC guidelines and Australian Standards.
6. Stormwater to connect to a point of discharge as per BCC guidelines. Plumber to direct stormwater to existing outlets.



W: everscapes.com.au

P: (07) 3069 3231

ALL RIGHTS RESERVED. THIS WORK IS COPYRIGHT AND CANNOT BE REPRODUCED IN ANY FORM OR BY ANY MEANS (GRAPHIC, ELECTRICAL OR MECHANICAL, INCLUDING PHOTOCOPYING) WITHOUT THE WRITTEN PERMISSION OF EVERSCAPES ANY LICENCE, EXPRESS OR IMPLIED, TO USE THIS DOCUMENT FOR ANY PURPOSE WHATSOEVER IS RESTRICTED TO THE TERMS OF AGREEMENT OR IMPLIED AGREEMENT BETWEEN EVERSCAPES THE INSTRUCTING PARTY.

**GRACEVILLE
STATE SCHOOL**
23 Acacia Ave,
Graceville

Design

Alistair Hutton
Landscape
Kristina Smith
B.Des
Dip. BuildDes
Malone

PLANTING PLAN

Date	14-Mar-19 4:53:43 PM
Drawn by	Author
Checked by	Checker
Job no.	Issue

A3-02

Scale @ A3

1 : 100